


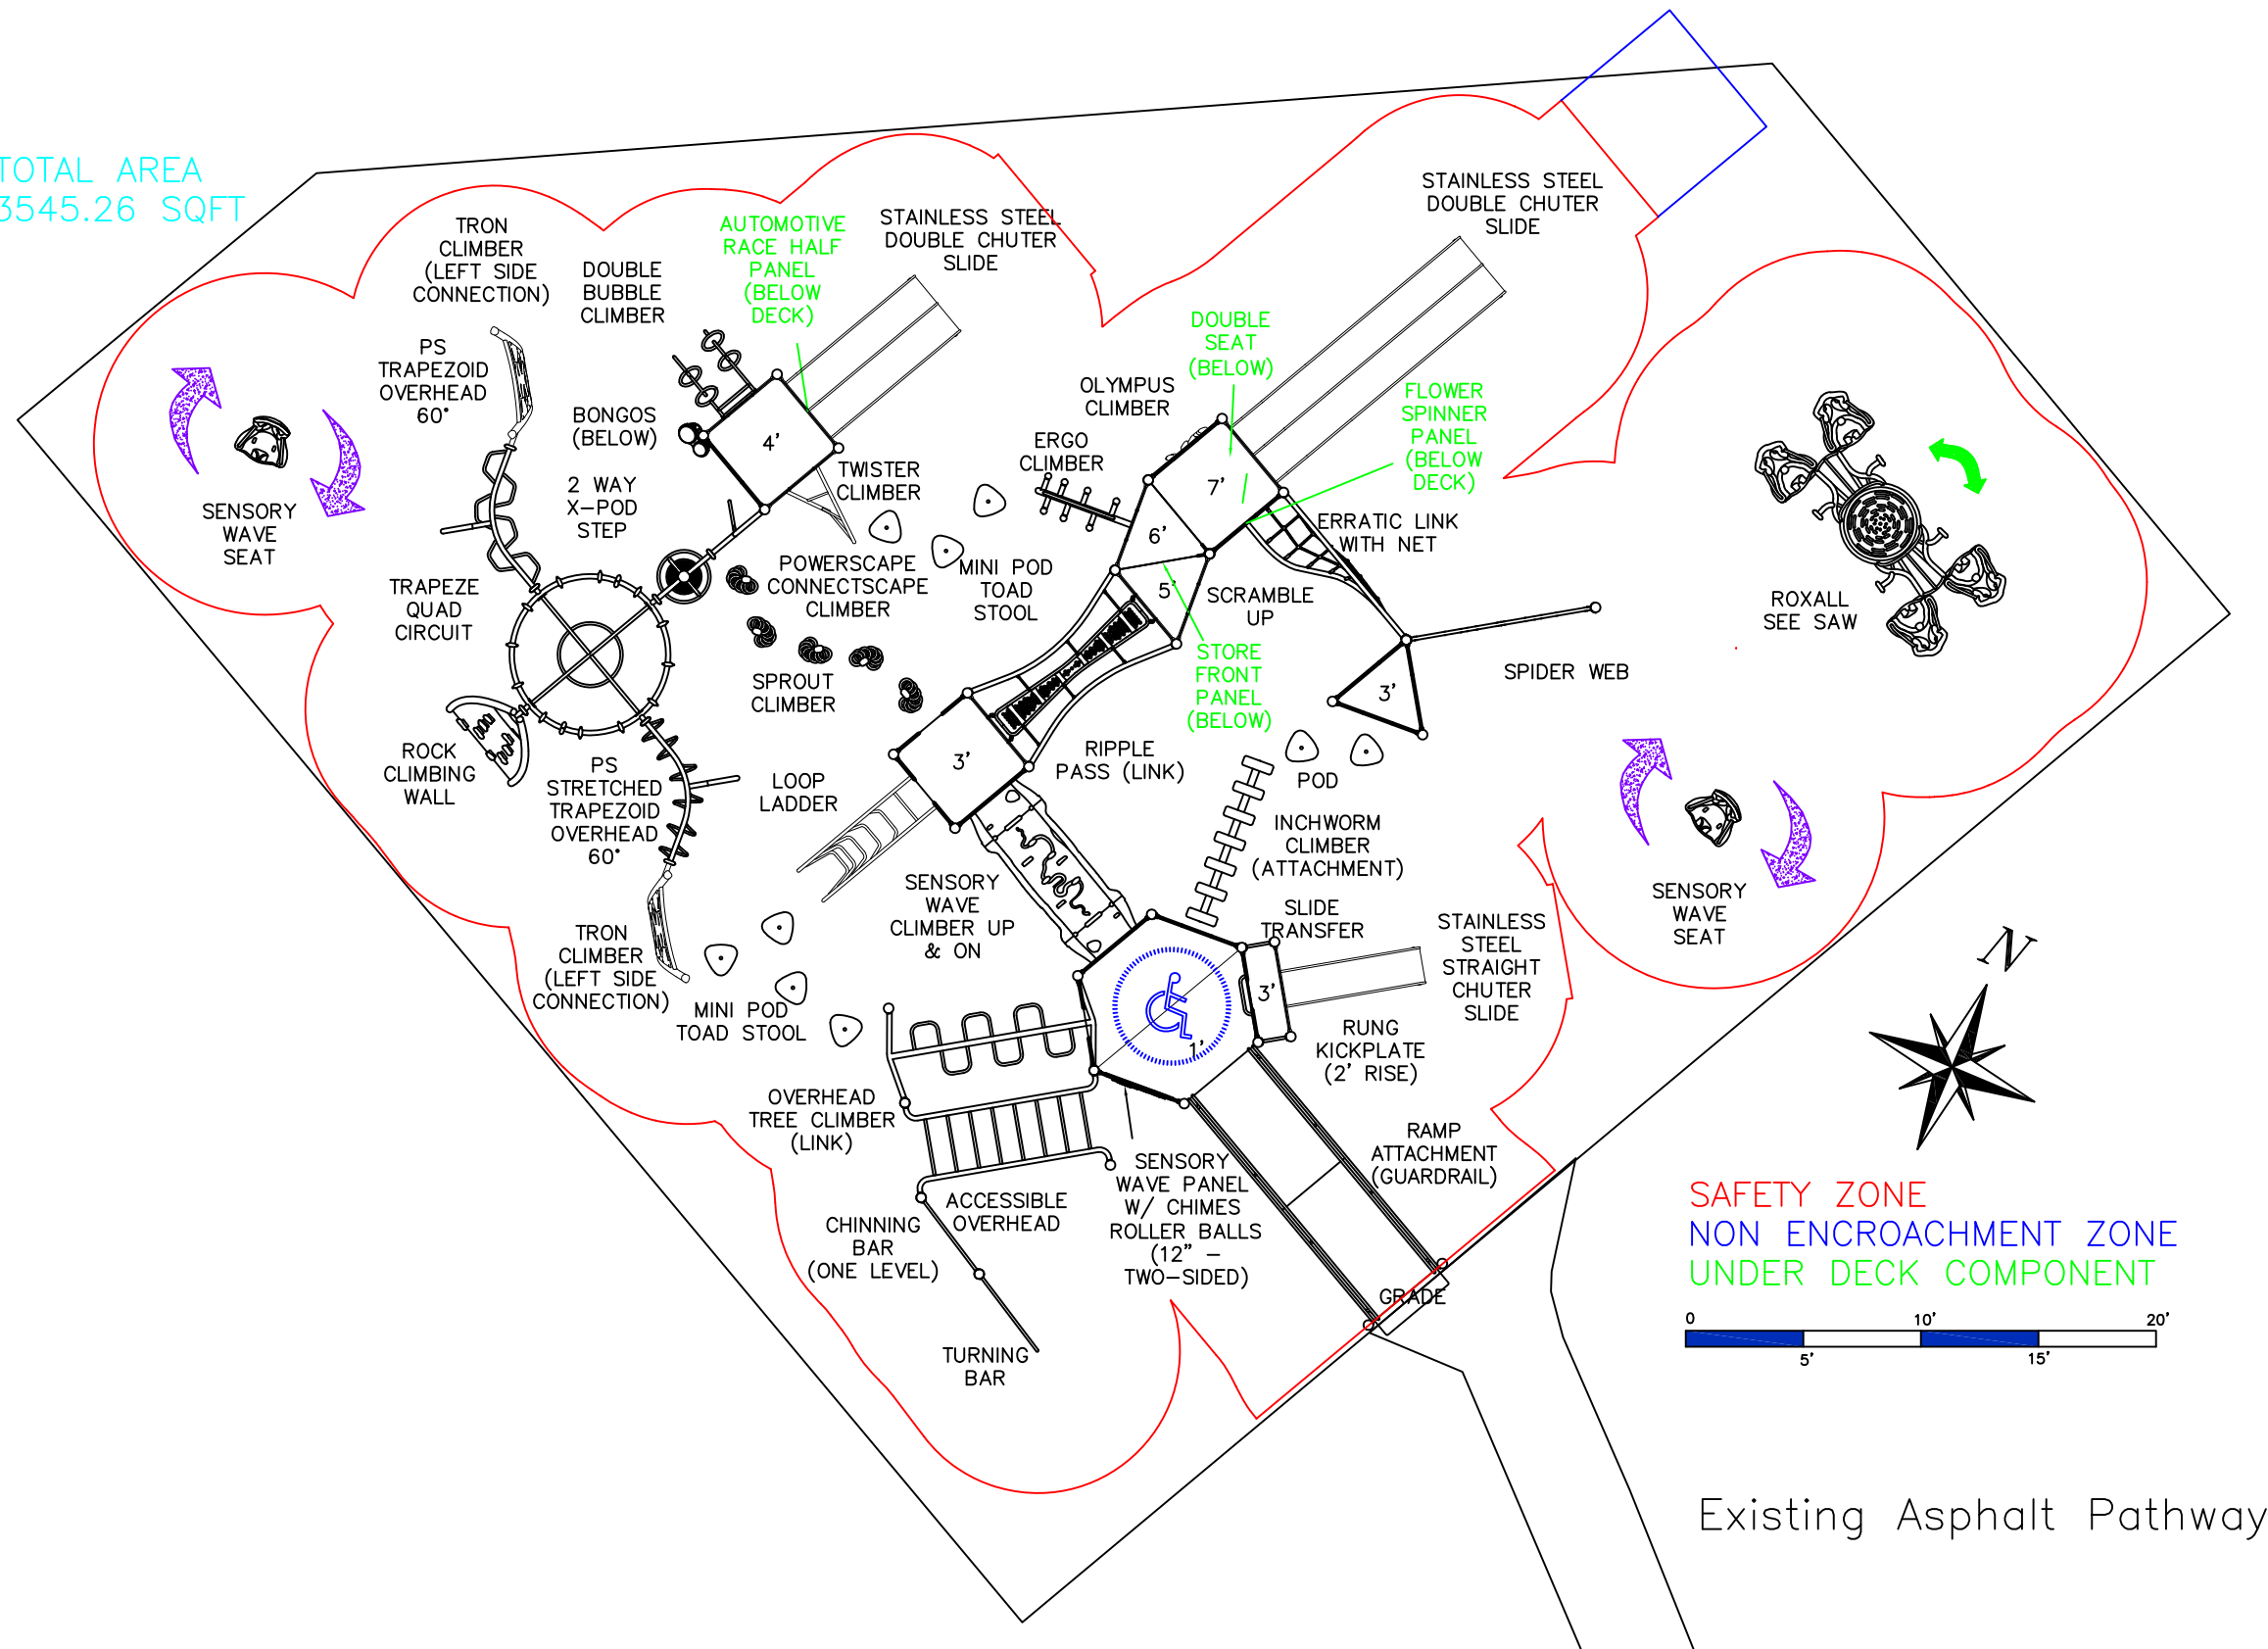

TOTAL AREA
3545.26 SQFT



PARK N PLAY Design Co. Ltd.



DOUGLASDALE SCHOOL

Representative

TIM AYLESWORTH

This play equipment is recommended for children ages
5 - 12

Minimum Area Required:

Scale: 1/8" = 1' - 0"

This drawing can be scaled only when in an 11" x 17" format

IMPORTANT: Soft resilient surfacing should be placed in the use zones of all equipment, as specified for each type of equipment, and at depths to meet the critical fall heights as specified by the U.S. consumer Product Safety Commission, ASTM standard F 1487 and Canadian Standard CAN/CSA-Z-614-20

Drawn By: **MC**

Date: **JANUARY 20, 2022**

Drawing Name: **S2603**





DOUGLASDALE SCHOOL

WWW.PARKNPLAYDESIGN.COM
1-866-551-8188 012022 V2









DOUGLASDALE SCHOOL

WWW.PARKNPLAYDESIGN.COM
1-866-551-8188 012022 V5



